


10/04/24

Depósito #5

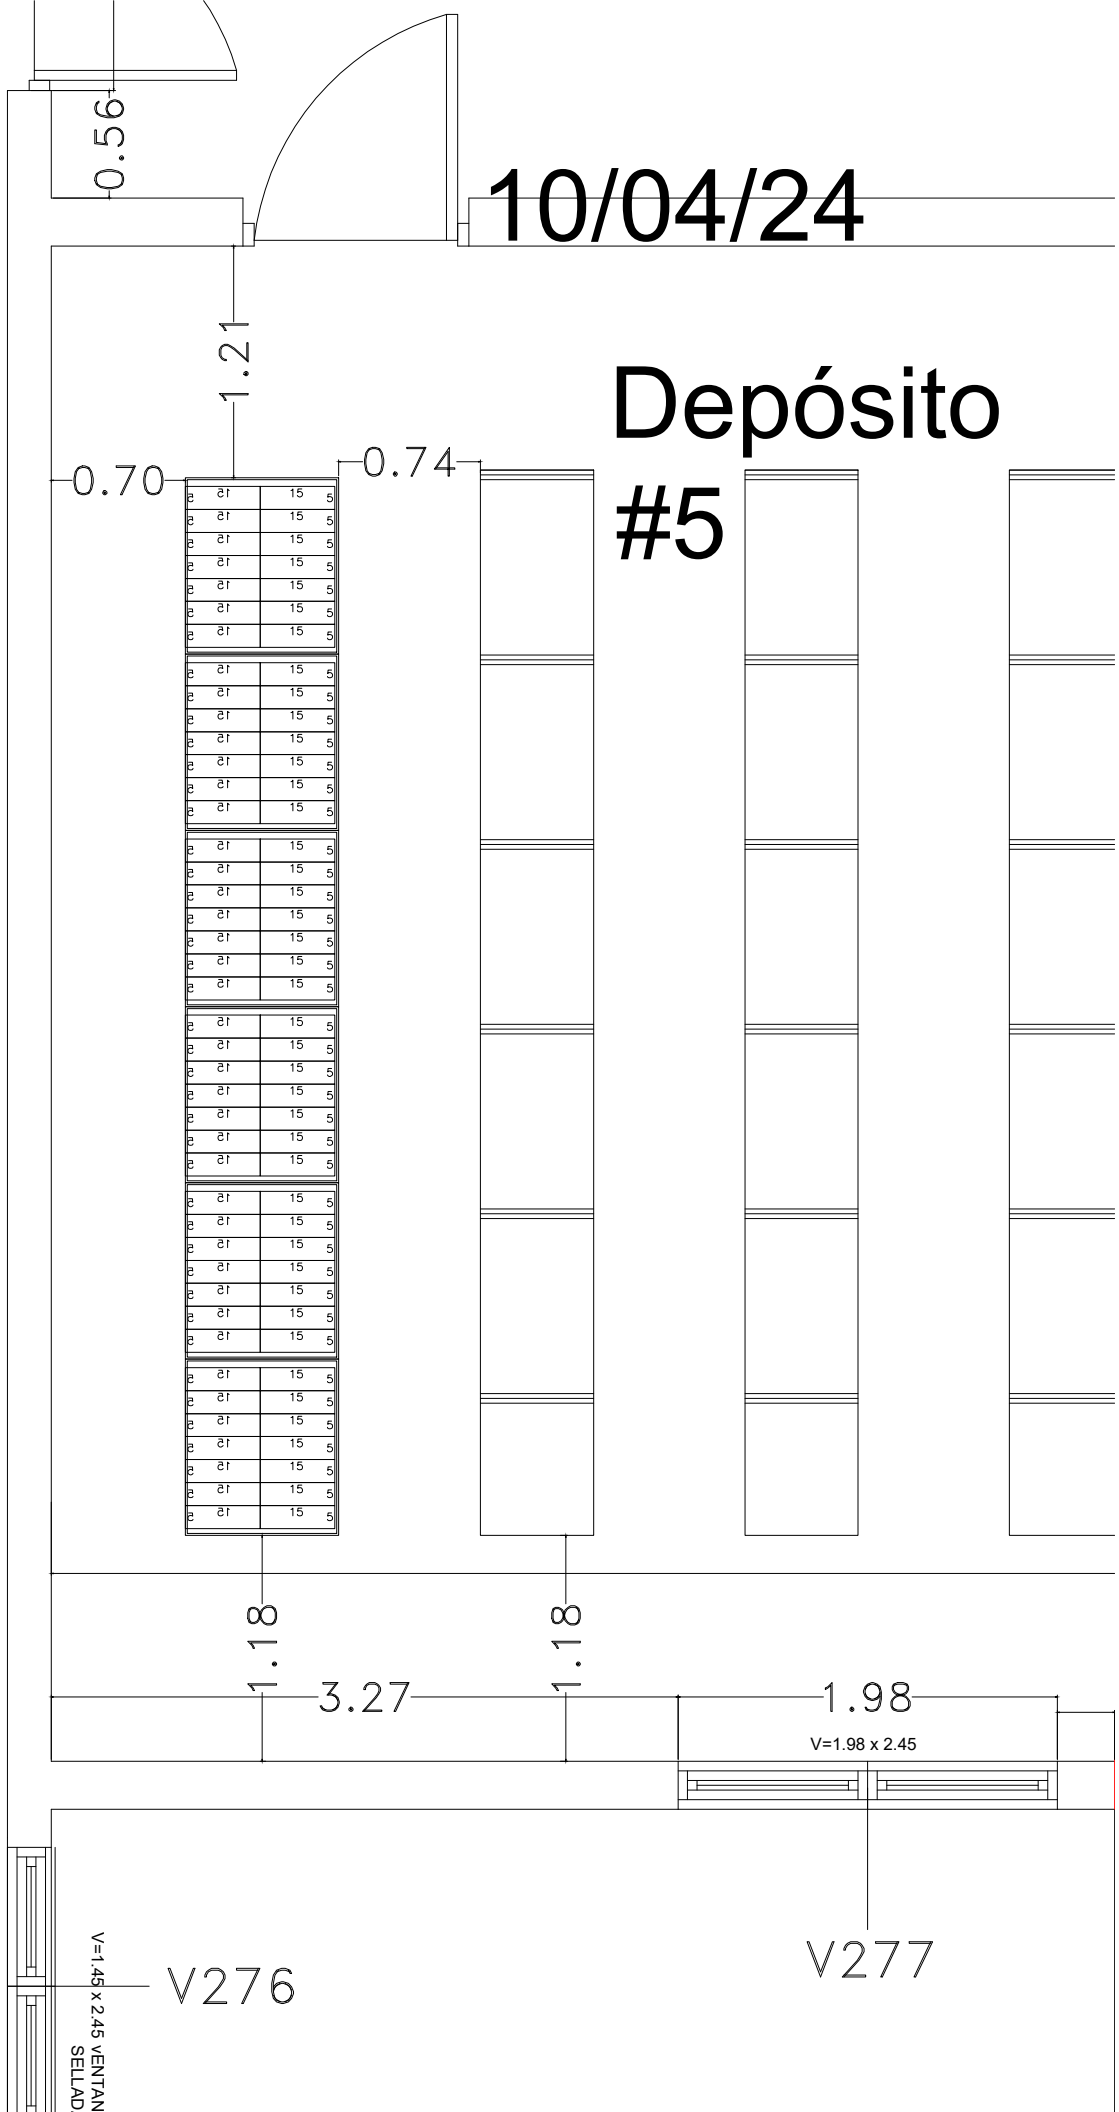

V276

V277

V=1.45 x 2.45 VENTAN
SELLAD

V=1.98 x 2.45